


**BV GYMNASIUM DORFEN BA 5
BESTAND BT 1 + 2 | OG 1**

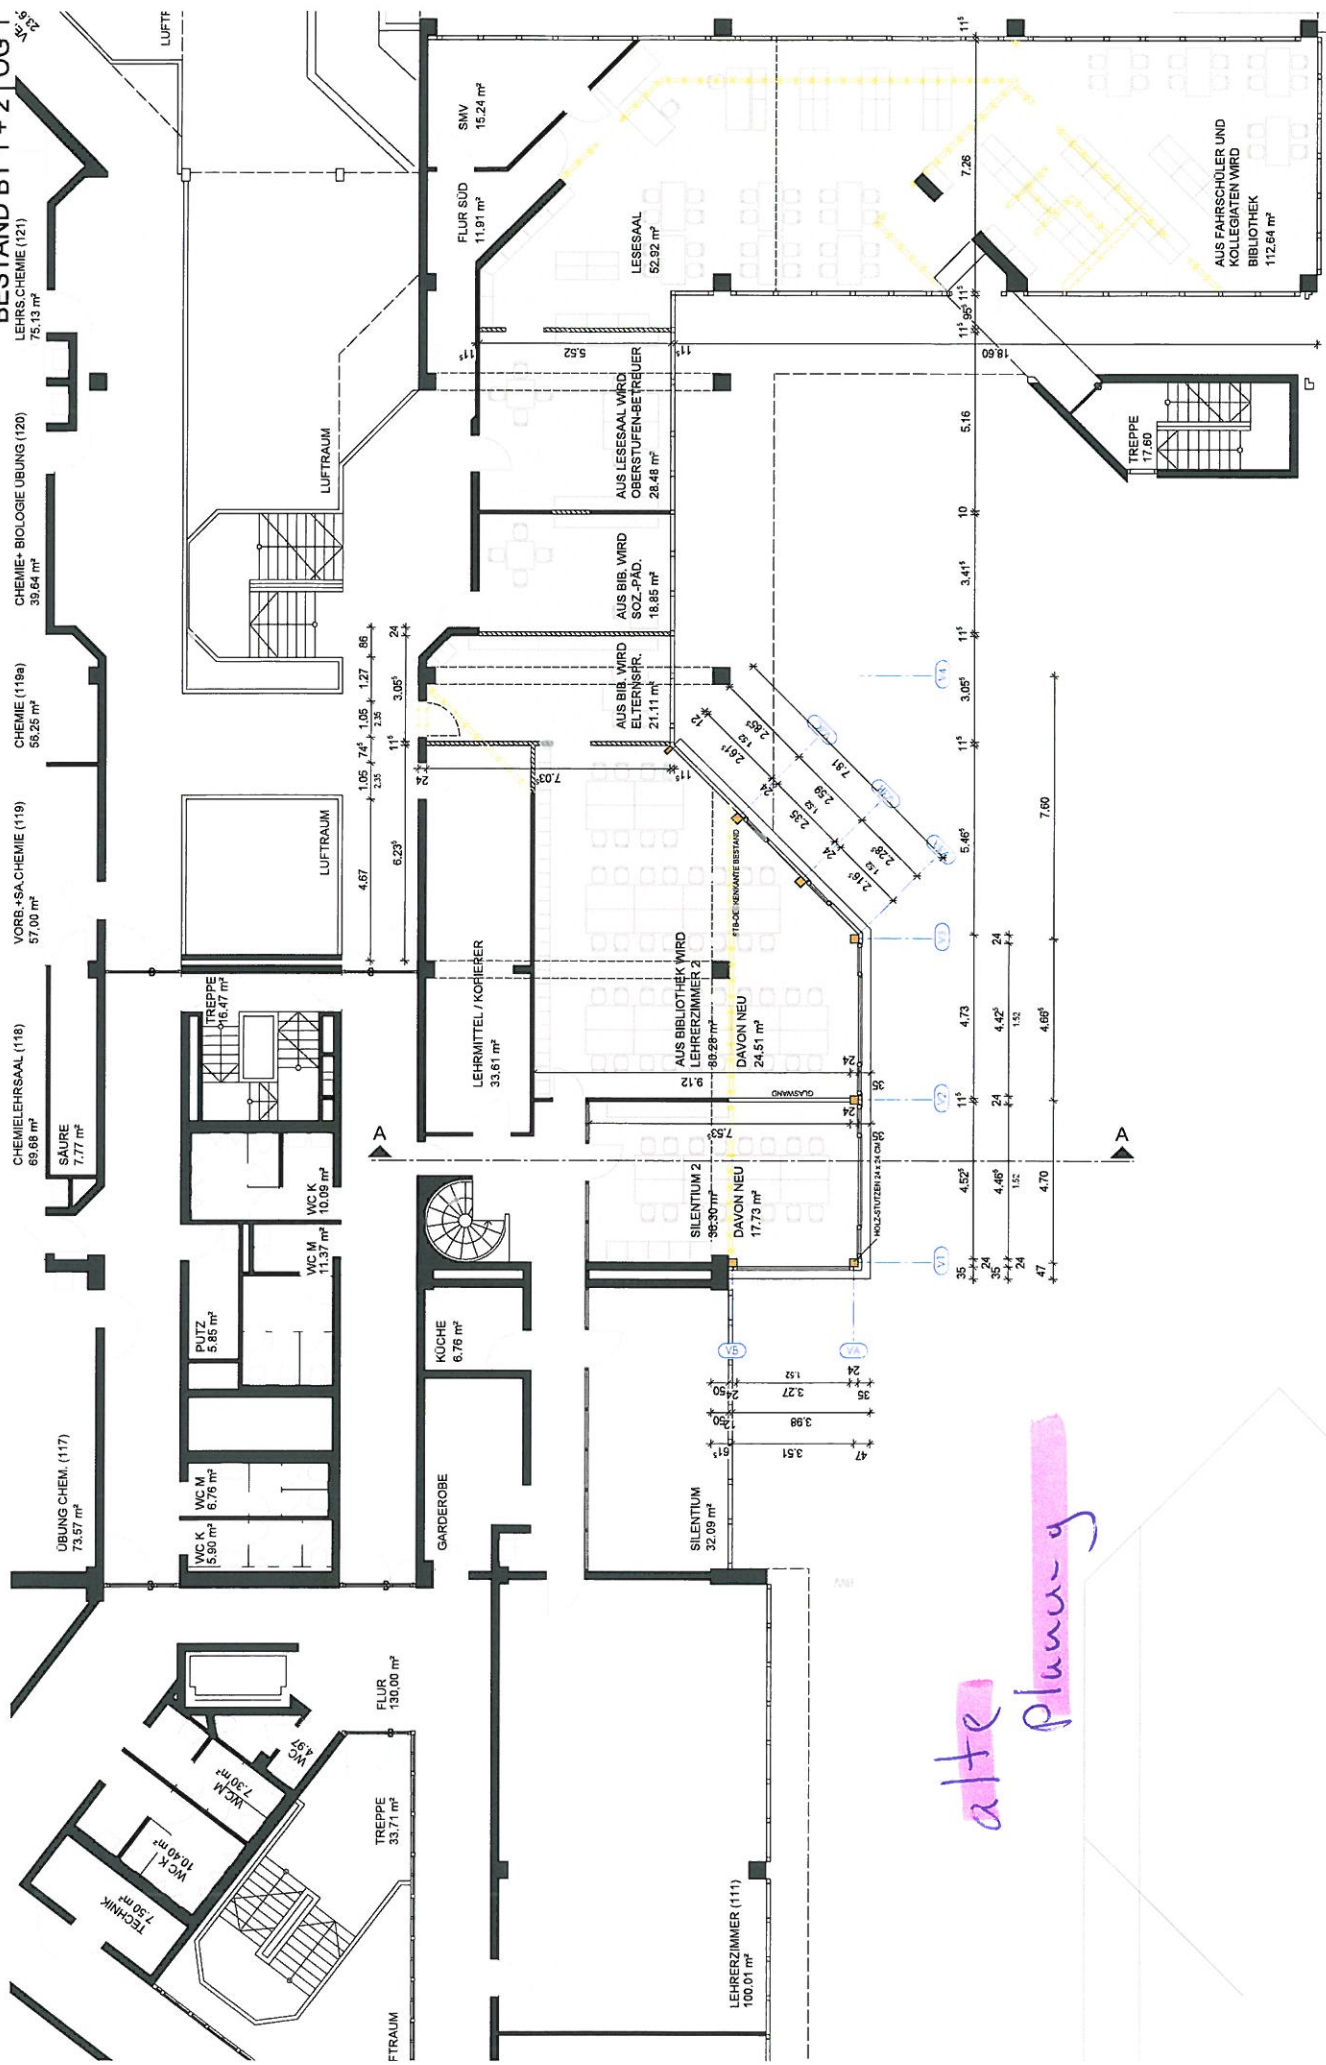

alte Planung

